



OS-240-5

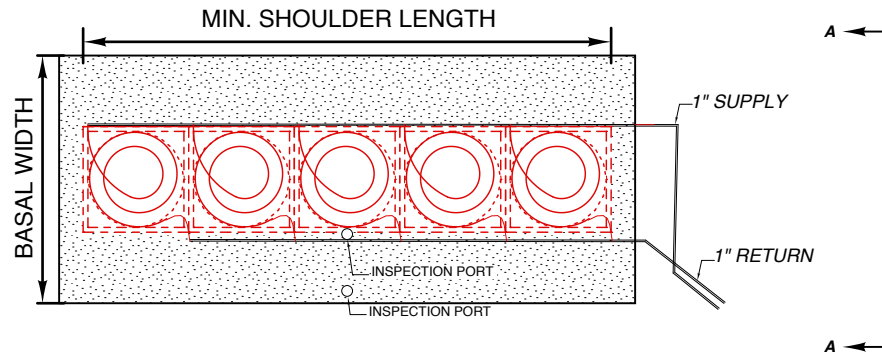

Plan View
NTS

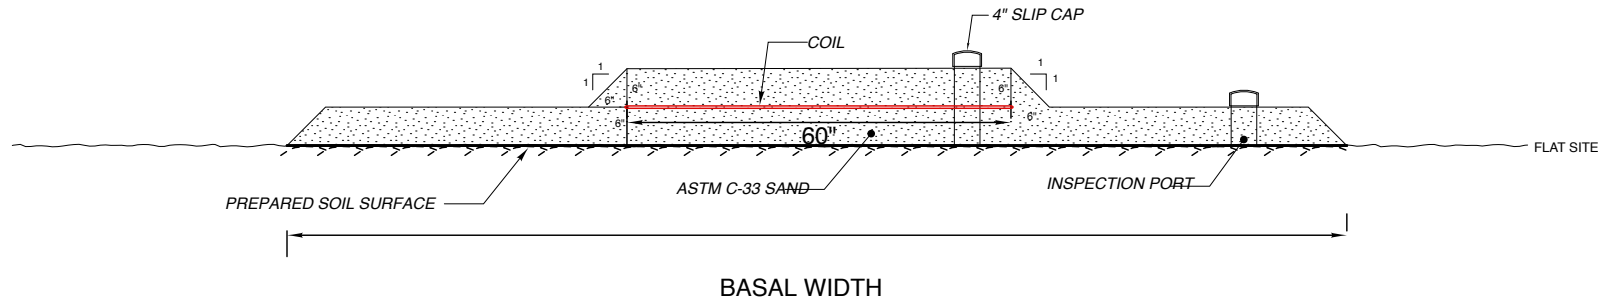

Section A
NTS