



OS-480-5

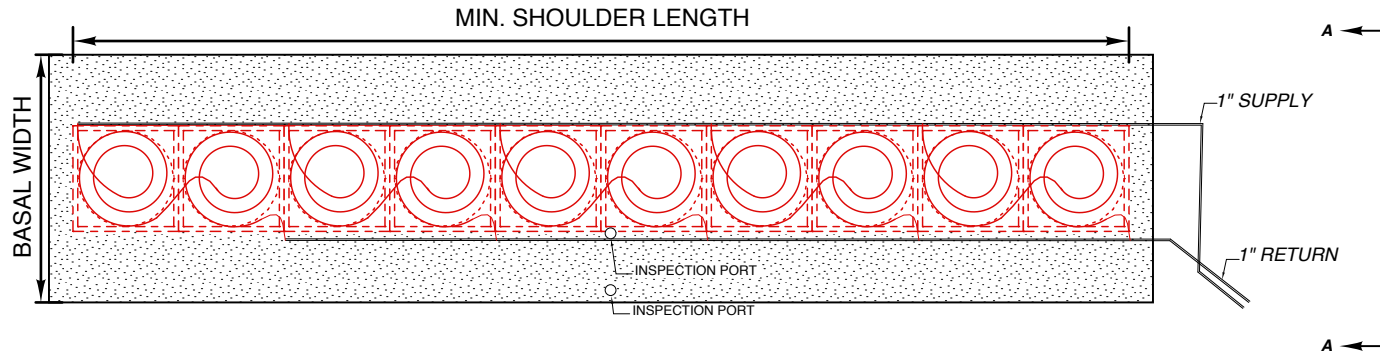

Plan View
NTS

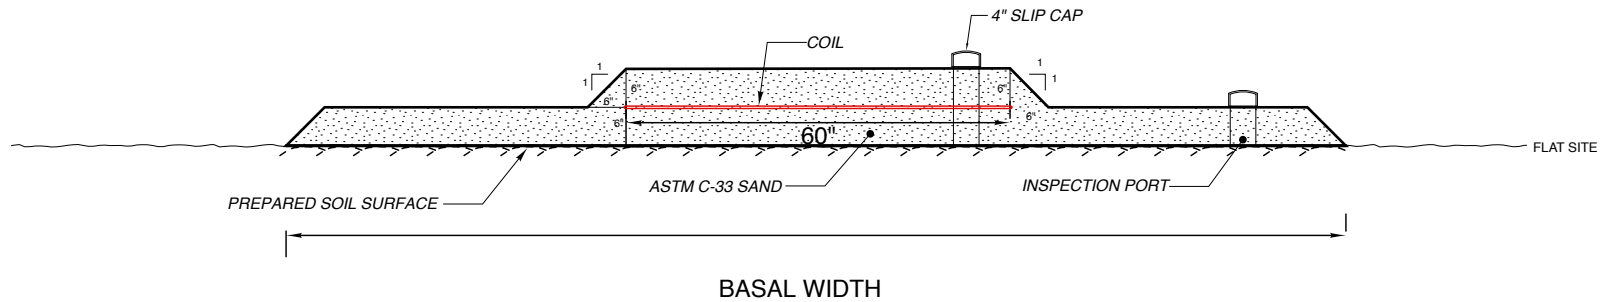

Section A
NTS