



OS-480-7

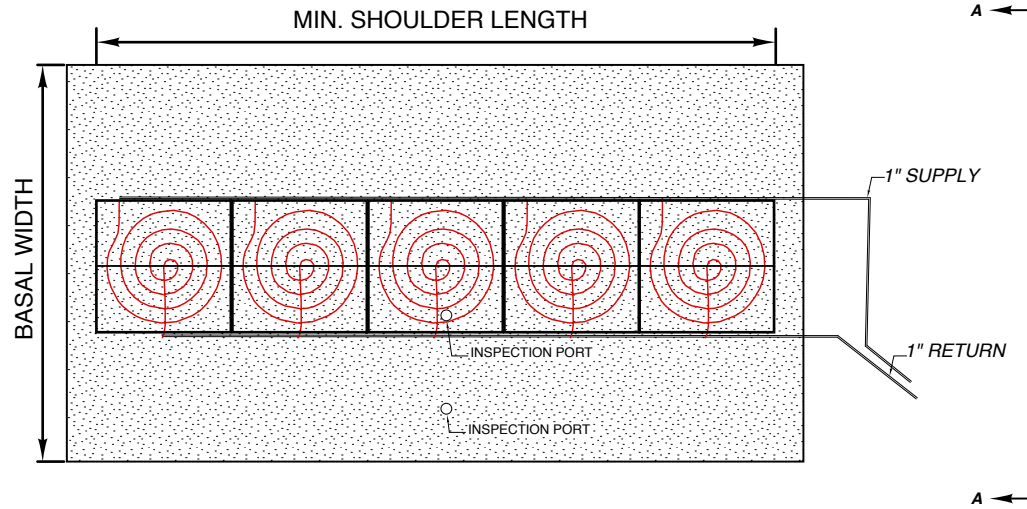

Plan View
NTS

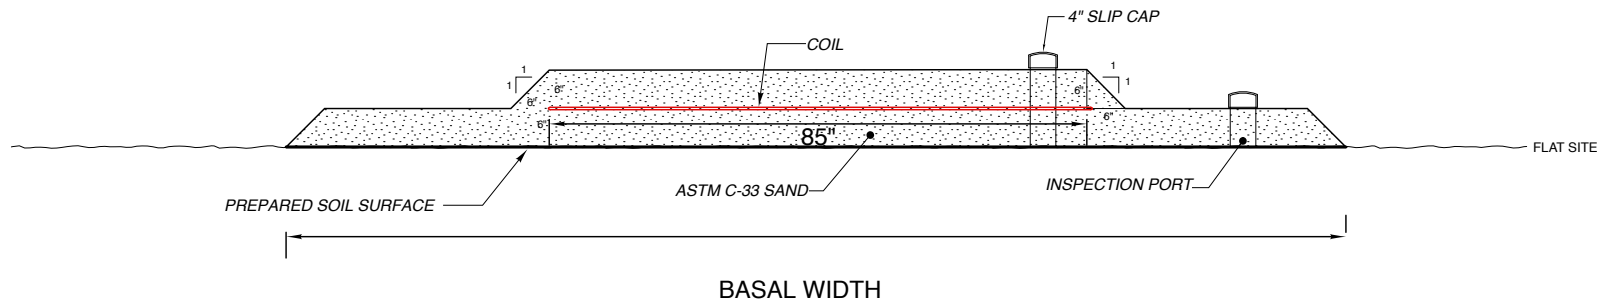

Section A
NTS