



OS-600-5

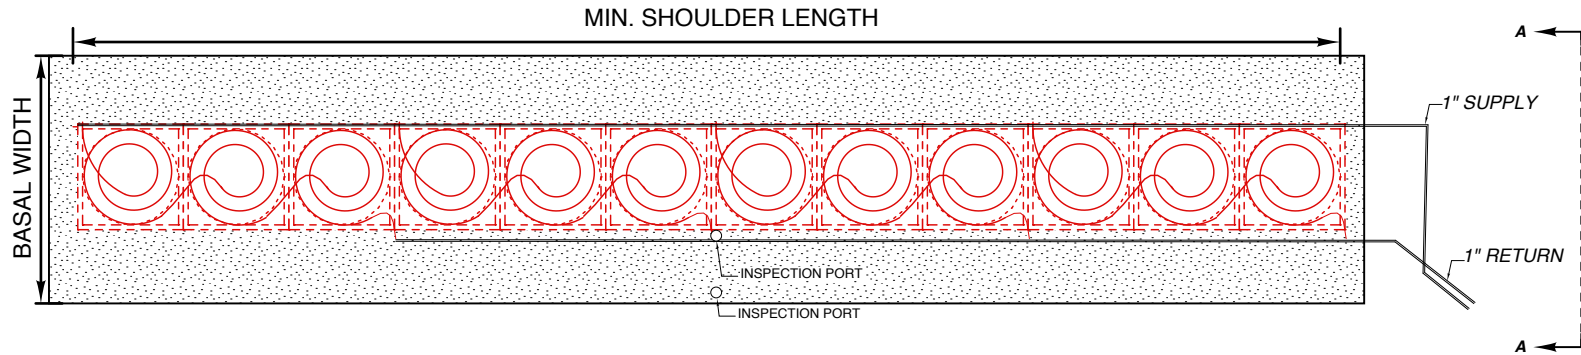

Plan View
NTS

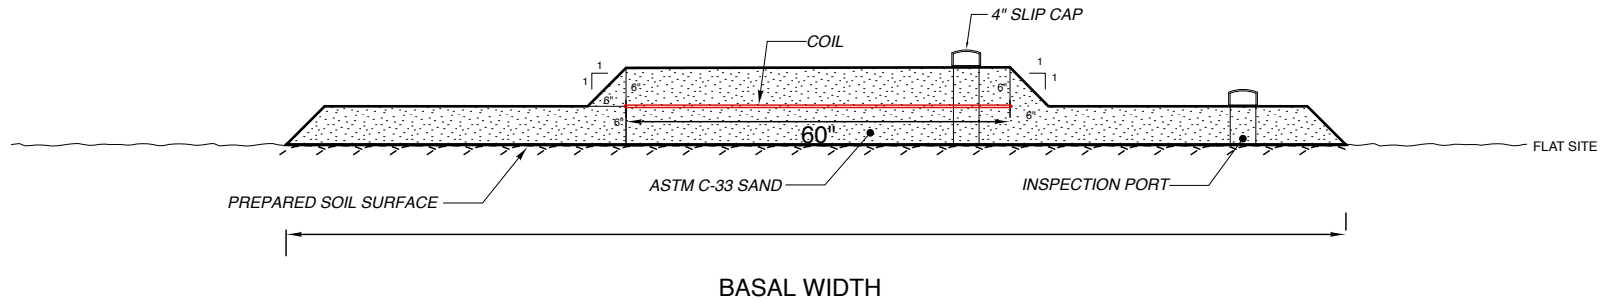

Section A
NTS