



OS-600-7

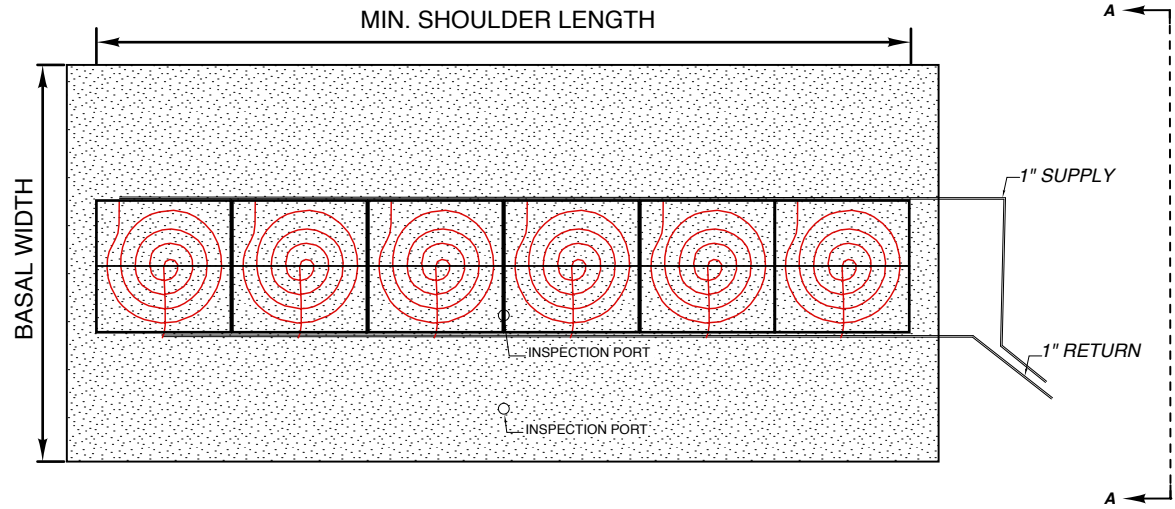

Plan View
NTS

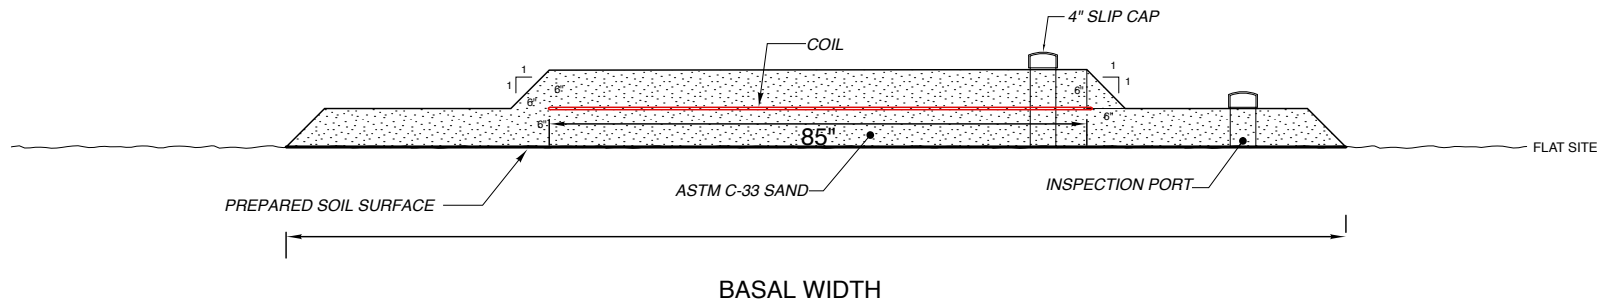

Section A
NTS