
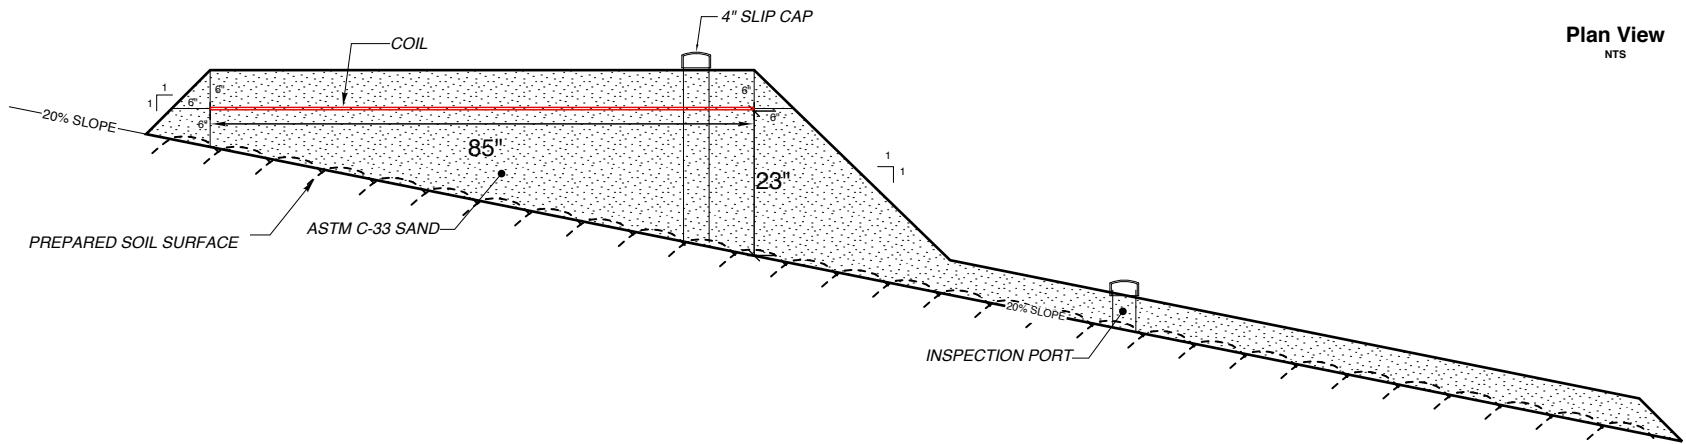


OS-300-7S

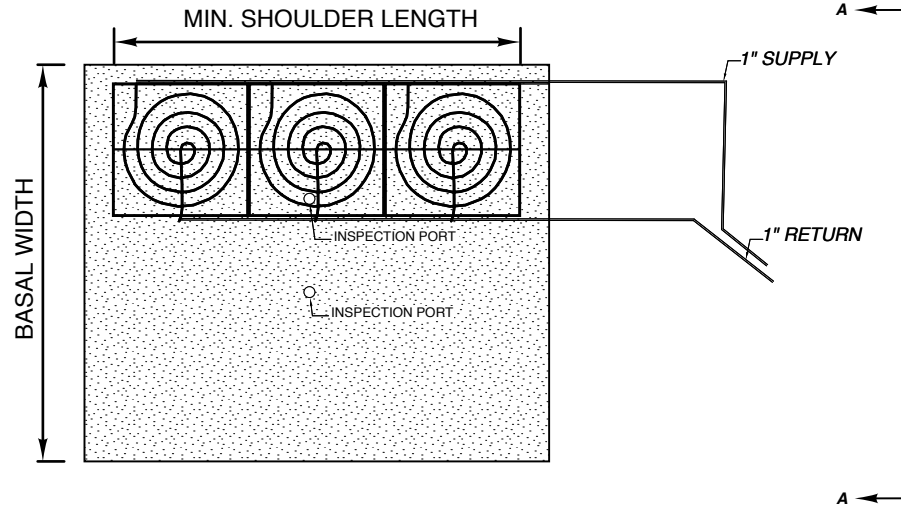

Plan View
NTS

Section A
NTS