



OS-450-5

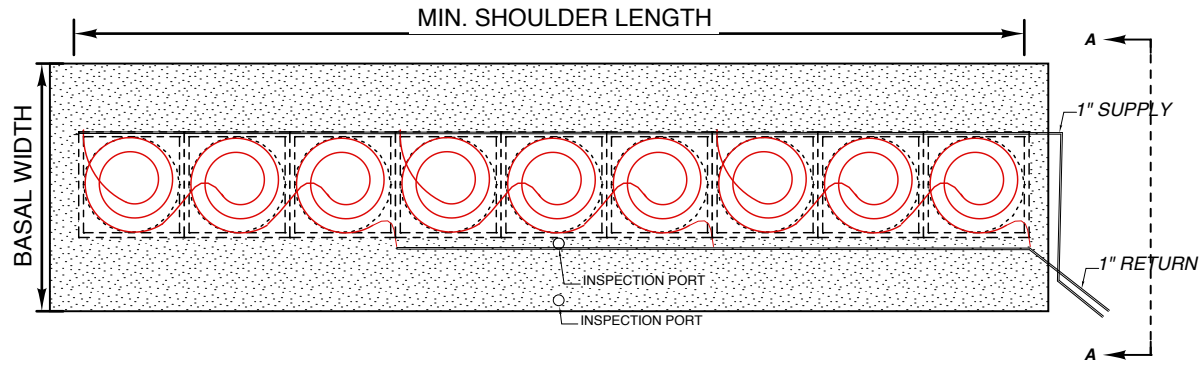

Plan View
NTS

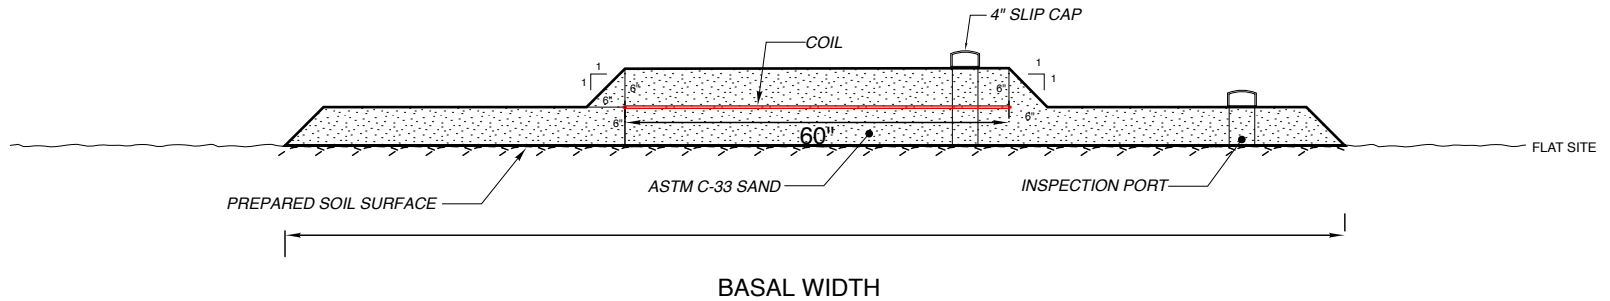

Section A
NTS