



# OS-480-7

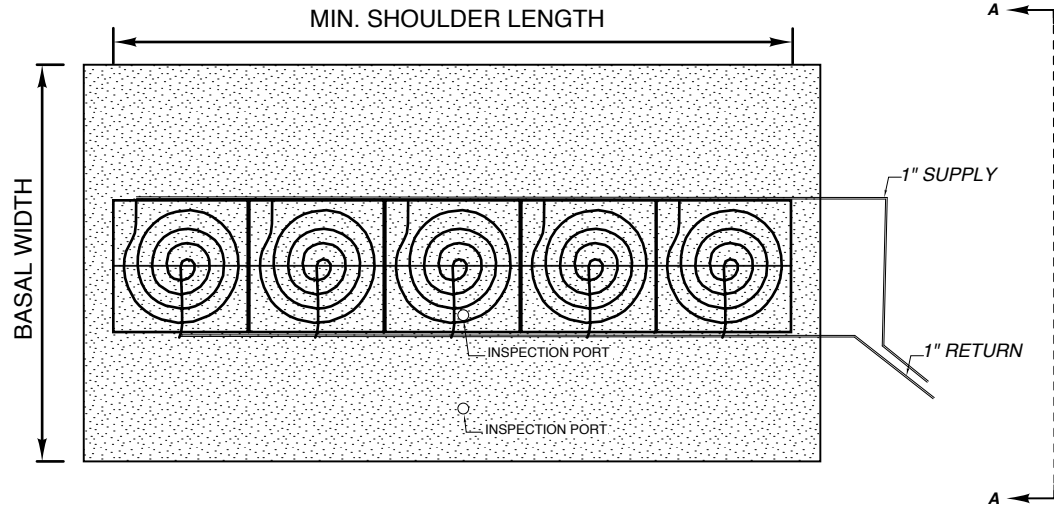

Plan View  
NTS

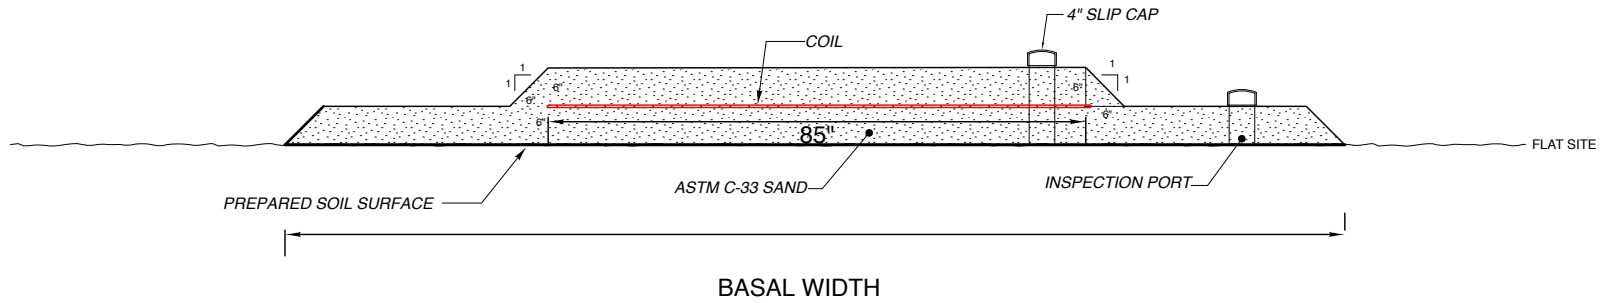

Section A  
NTS