



OS-480-7S

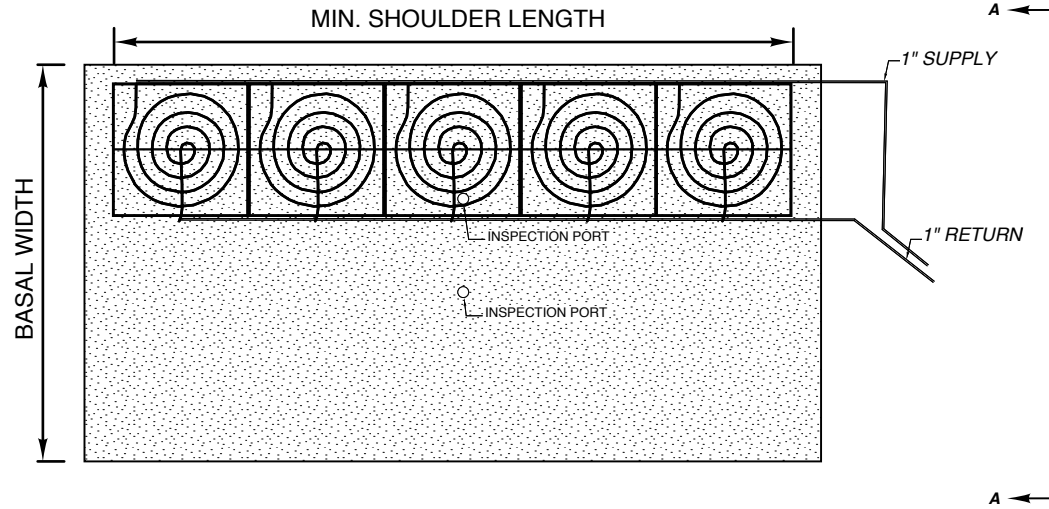

Plan View
NTS

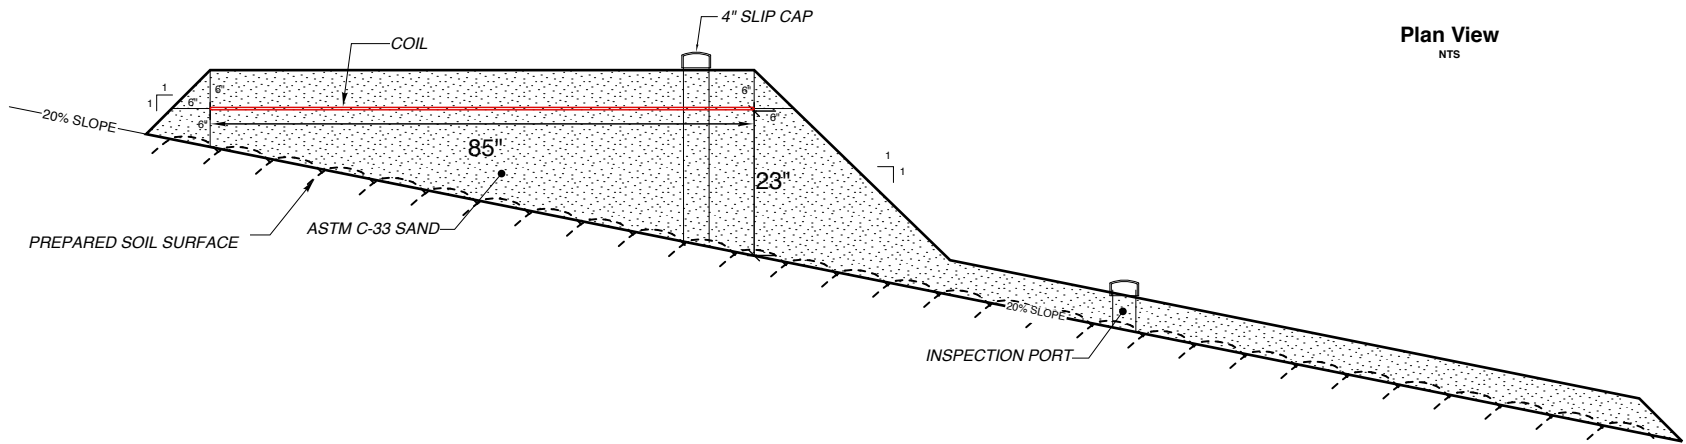

Section A
NTS